
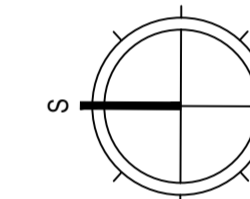


520x1320mm

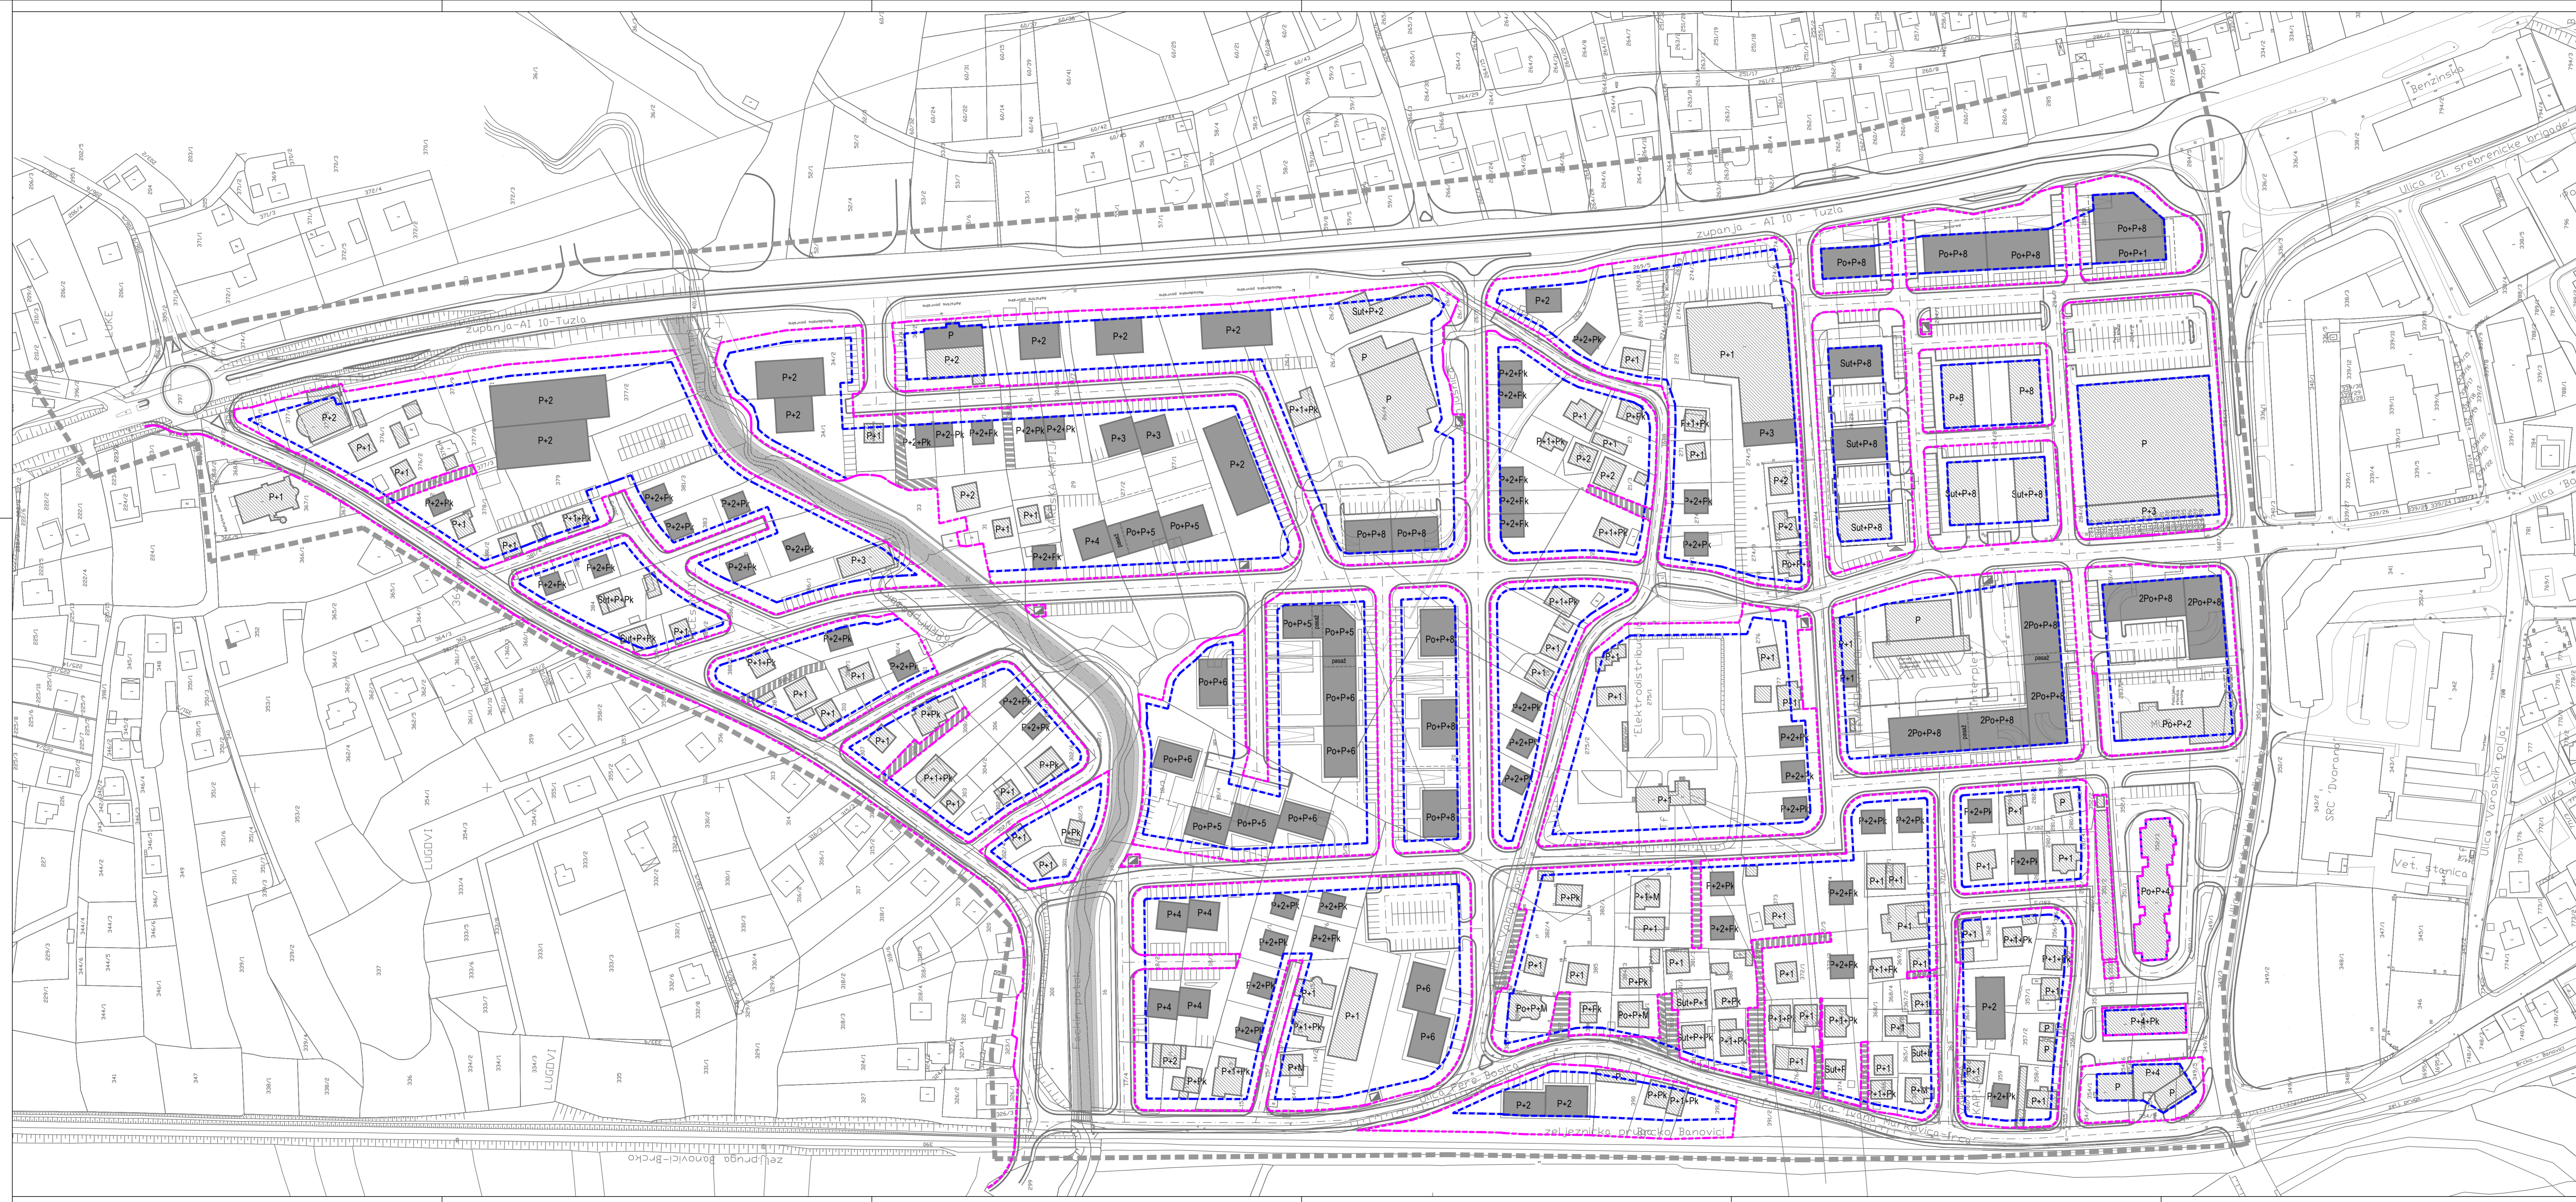

REGULACIONI PLAN "CENTAR - SJEVER" SREBRENIK

PLAN GRADEVINSKIH I REGULACIONIH LINIJA

- LEGENDA:
- GRANICA OBUHVATA PLANA
 - GRADEVINSKA LINIJA
 - REGULACIONA LINIJA